


ENGLANDS ROAD WASTE MANAGEMENT FACILITY ENVIRONMENTAL MONITORING SITES		
A	AMBIENT AIR QUALITY MONITORING	ALL BUILDINGS WITHIN 250m OF WASTE FILLED AREAS
B	DISCHARGE TO WATERS- EFFLUENT QUALITY AND VOLUME MONITORING	(SP) SEDIMENT POND DISCHARGE POINT
C	LEACHATE QUALITY AND VOLUME MONITORING	(LP1) LEACHATE POND 1 DISCHARGE POINT
		(LP2) LEACHATE POND 2 DISCHARGE POINT
		(LIT) LEACHATE COLLECTION TANK
D	SURFACE WATER QUALITY MONITORING	(SW) SURFACE WATER QUALITY MONITORING
E	DUST MONITORING SITES	(D) DUST MONITORING STATION
F	GROUNDWATER QUALITY MONITORING SITES	(G/W) GROUND WATER BORE HOLE
		(GIT) GROUNDWATER INTERCEPTION TANK
G	LANDFILL GAS GENERATION MONITORING SITES	(G/B) GAS MONITORING BORE HOLE
H	WEATHER MONITORING SITE	(WS) WEATHER STATION


GROUNDWATER/GAS MONITORING BORES		
G/W R1	10.476	10.538
G/W/ R2	9.524	10.519
G/W 5	6.374	6.743
G/W 4	6.166	6.419
G/W 6D	6.173	6.781
G/W 6S	6.084	6.714
G/W 6(6A)	5.751	5.98
G/W7(7A)	9.268	10.031
G/W 7S	9.466	9.906
G/W 7D	9.451	9.551
G/W 10	9.867	10.337
G/W 3S	8.919	9.676
G/W 8	13.814	14.861
G/W 9	14.305	14.725
G/W 1(AA)	14.361	14.83
G/W 2(4)	13.565	13.782
G/W 3(40)	8.998	9.445
G/W 3D	9.007	9.556
G/W 11	7.404	7.88
GB 1	11.179	11.919
GB 2	8.481	8.951
GB 3	8.512	9.432
GB 4	5.996	6.864
G/W 12	6.58	7.55

Environment Protection Licence No. 6267		
Englands Road Waste Management Facility		
Environmental Monitoring Points		
EPA Licence Point Number	Infrastructure/Media	LIMS NUMBER
3	Groundwater monitoring bore	GW3(40)-3
4	Groundwater monitoring bore	GW4-4
5	Groundwater monitoring bore	GW5-5
33	Groundwater monitoring bore	GW10-33
34	Groundwater monitoring bore	GW11-34
36	Groundwater monitoring bore	GW6D-36
37	Groundwater monitoring bore	GW6S-37
42	Groundwater monitoring bore	GW12-42
17	Subsurface methane gas monitoring bore	GBA(NORTH)-17
18	Subsurface methane gas monitoring bore	GBB(SOUTH)-18
19	Subsurface methane gas monitoring bore	GB3-19
20	Subsurface methane gas monitoring bore	GB4-20
25	Ambient air quality (methane gas) monitoring locations (includes some adjoining residential and business receivers not marked)	
11	Surface water monitoring location	SP1-11
12	Surface water monitoring location	SP2-12
13	Surface water monitoring location	SW1-13
16	Surface water monitoring location	SW4-16
41	Surface water monitoring location	600RCP-41
22	Leachate storage pond	LP2-22
23	Leachate storage pond	LP1-23
26	Leachate collection tanks	LIT1-26, LIT3-26, LIT4-26, LIT5-26
27	Groundwater collection tanks	GIT1-27, GIT2-27, GIT3-27

POINT	DESCRIPTION
POINT 34	(G/W 11)
POINT 3	(G/W 3(40))
POINT 13	(S/W 1)
POINT 19	(G/B 3)
POINT 12	(SP2)
POINT 18	(G/B 2) INACCESSIBLE
POINT 10	(G/W 10) POINT 33
POINT 17	(G/B A)
POINT 18	(G/B B)
POINT 11	(SP1)
POINT 22	(LP2)
POINT 23	(LP1)
POINT 26	(LIT 5)
POINT 27	(GIT 3)
POINT 28	(LIT 1)
POINT 29	(LIT 3)
POINT 30	(G/B 4)
POINT 4	(S/W 600 RCP)
POINT 21	(GIT 2)
POINT 26	(LIT 4)
POINT 27	(GIT 1)
POINT 36	(G/W 6D)
POINT 37	(G/W 6S)

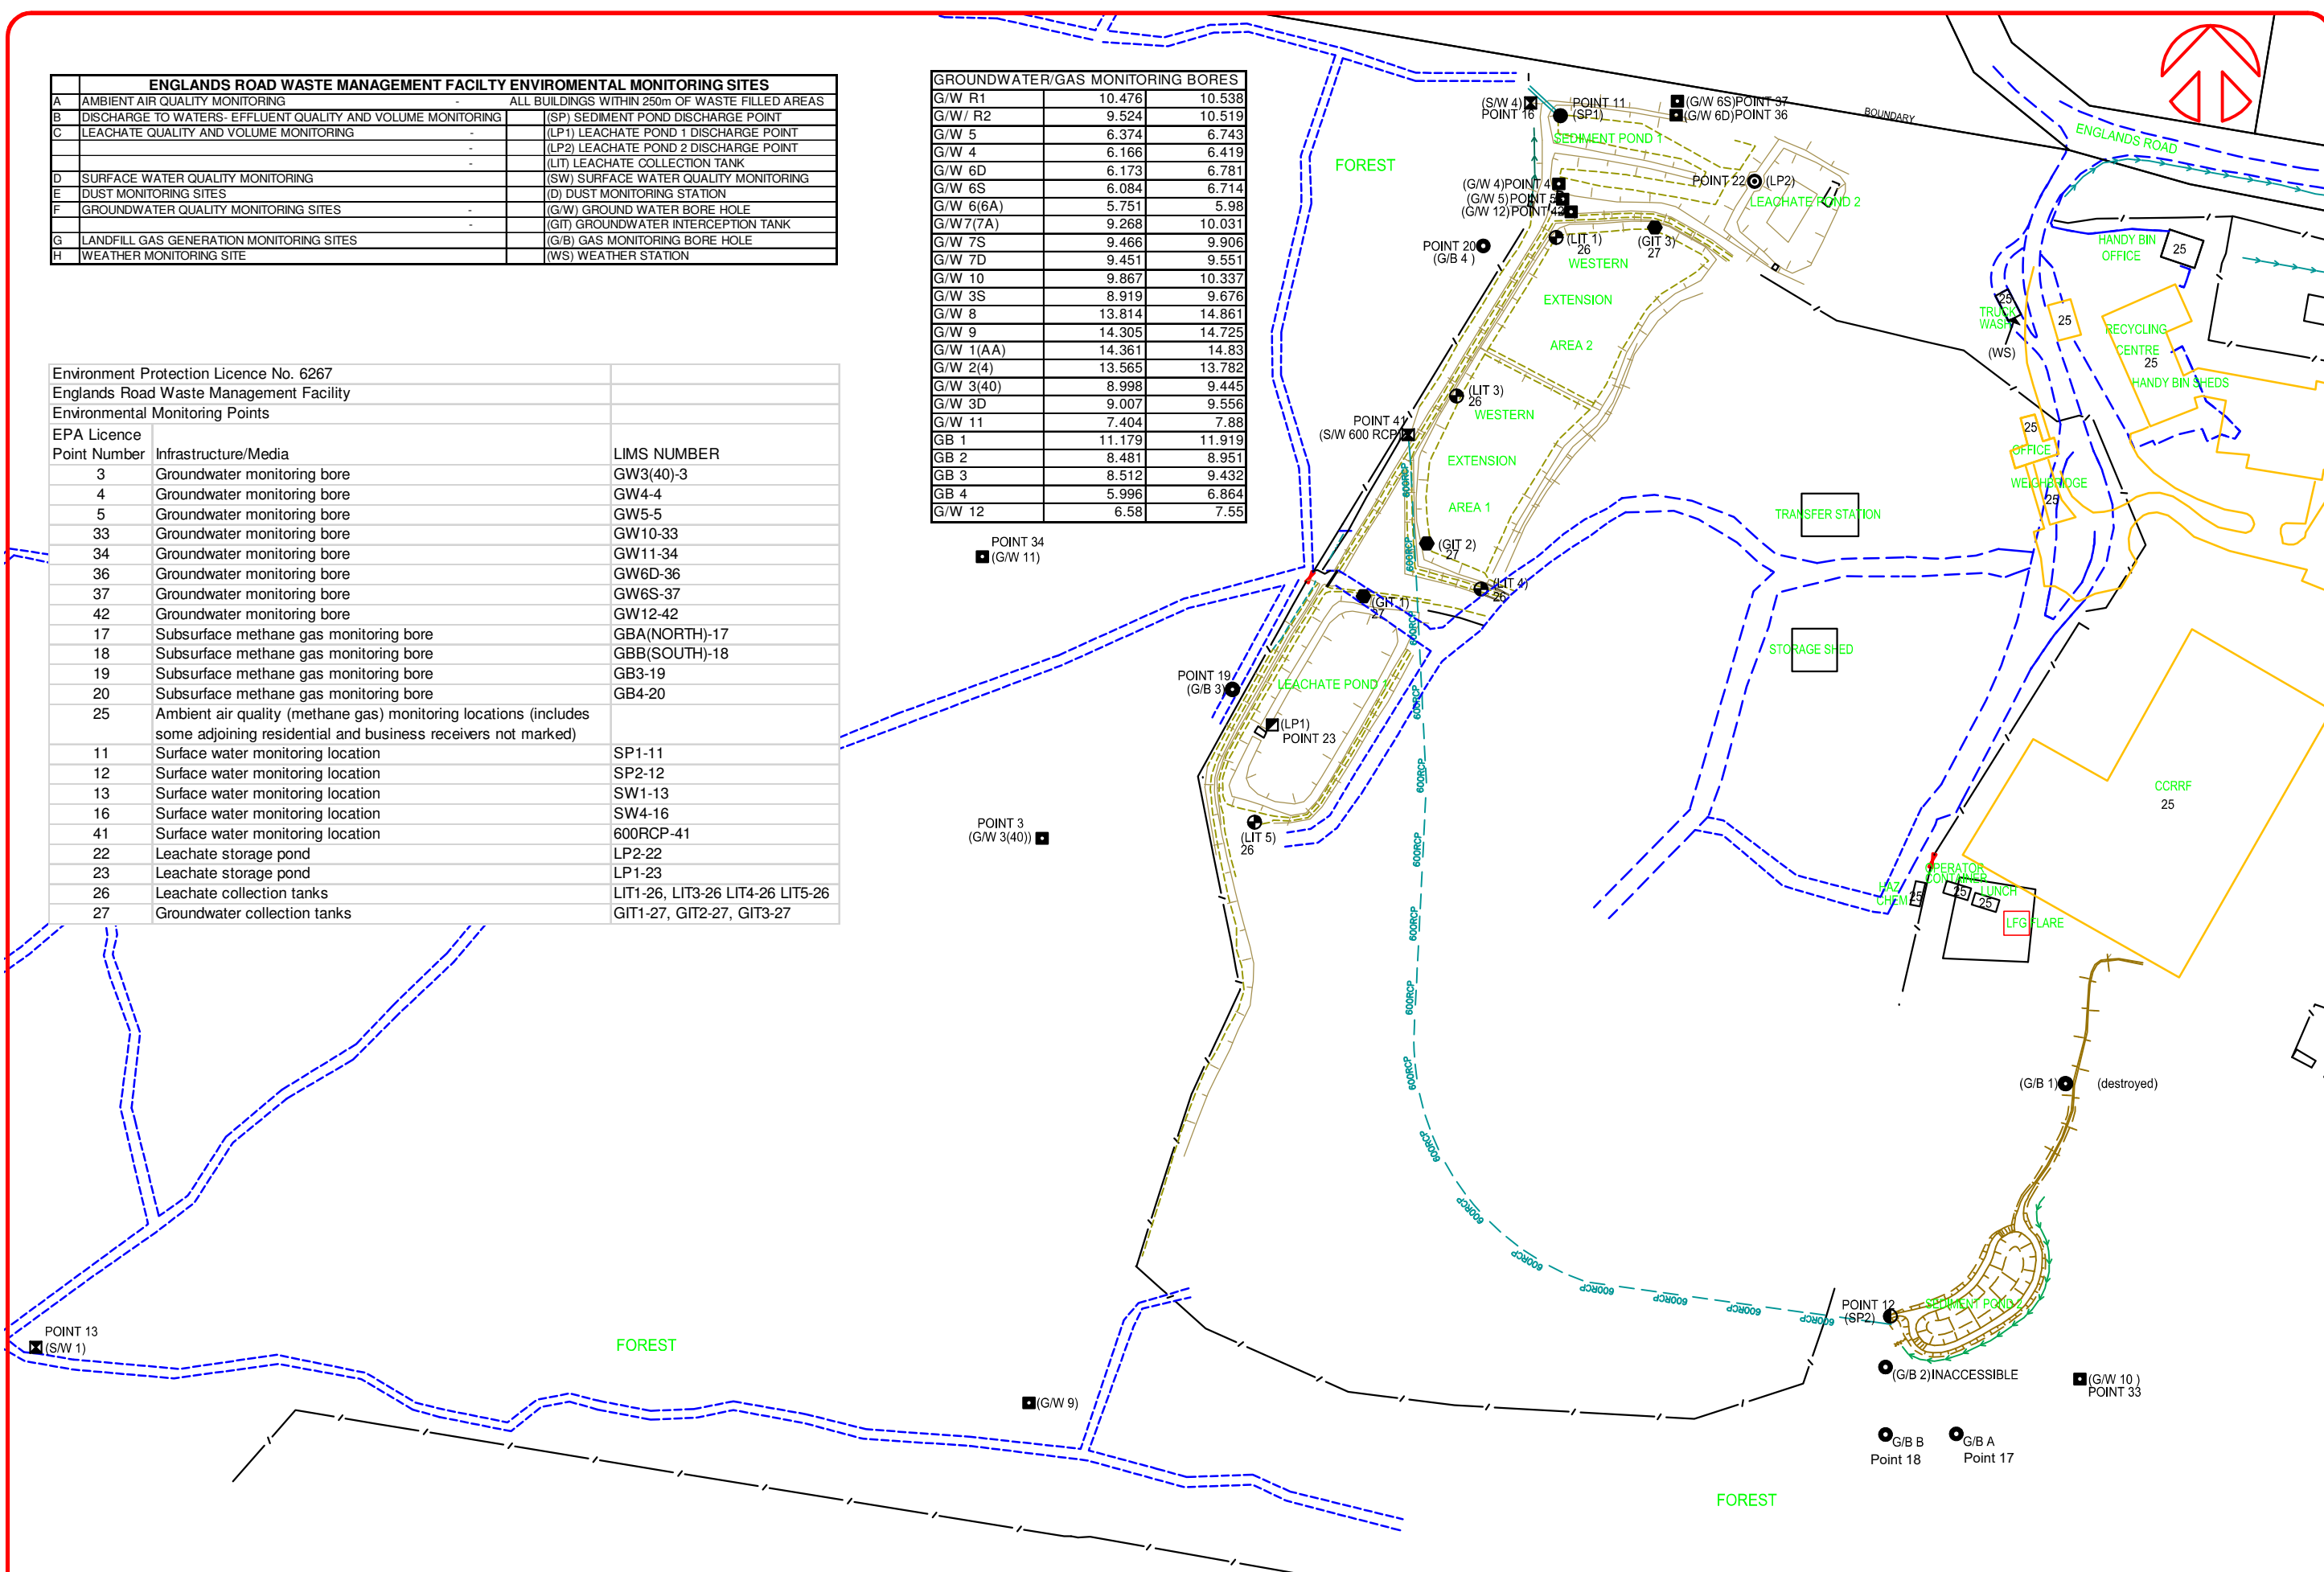

DATUM	COMP. FILE REF.		
A.H.D.	DATA/ITP/TP MONITORING POINTS		
GRID	REFERENCE PLANS		
ISG			
ORIGIN			
GPS			
No.	AMENDMENTS	CHKD	DATE

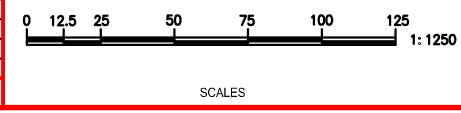

SURVEY	JK, BW, LM		
DESIGN	JK	DESIGN MANAGER	DATE
DRAWN	JK		
CHECKED		CONSTN ENGINEER	DATE
STATUS		WORKS No.	

COOPS HARBOUR CITY COUNCIL
CITY SERVICES
Locked Bag 155
Coffs Harbour NSW 2450
Phone (02) 66484000 Fax (02) 66484477
www.chcc.nsw.gov.au
email-coffs.council@chcc.nsw.gov.au

SURVEY AND DESIGN
BRANCH

ENGLANDS ROAD WASTE MANAGEMENT
SITE PLAN WITH LOCATION OF
ENVIRONMENTAL MONITORING POINTS
ENGLANDS ROAD - COFFS HARBOUR

COUNCIL PLAN No.	2120713
SHEET	1 OF 1
SIZE	A1
REVISION	1

PDF ARCHIVE DATED: